


REAR ELEVATION
SCALE: 1/4" = 1' - 0"

LEFT SIDE ELEVATION
SCALE: 1/4" = 1' - 0"


RIGHT SIDE ELEVATION
SCALE: 1/4" = 1' - 0"

FRONT ELEVATION
SCALE: 1/4" = 1' - 0"

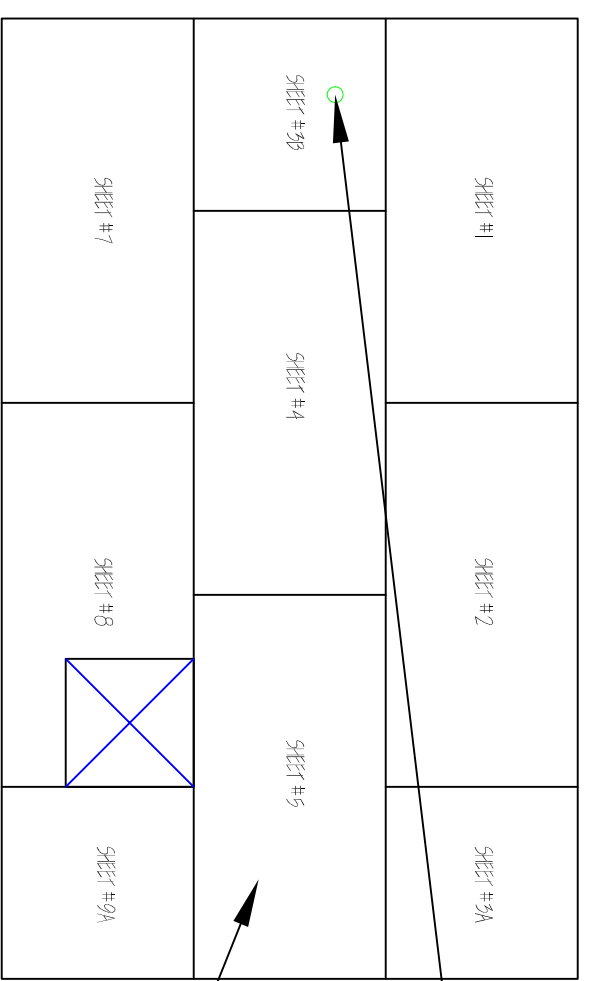

HOLE FOR TANK MOUNT LOCATION


2" X 4" X 8" JOIST & ABOVE JOIST WITH 5/8" MINIMUM GAP & SCREW TO 2ND JOIST. 4@2" SQUARE OR 2" X 2" BRG SPARK CAP W/ 5/8" TO BE PLACED NO MORE THAN 8" ON CENTER. 5/8" W/ 5" PER SHEET TO BE USED.

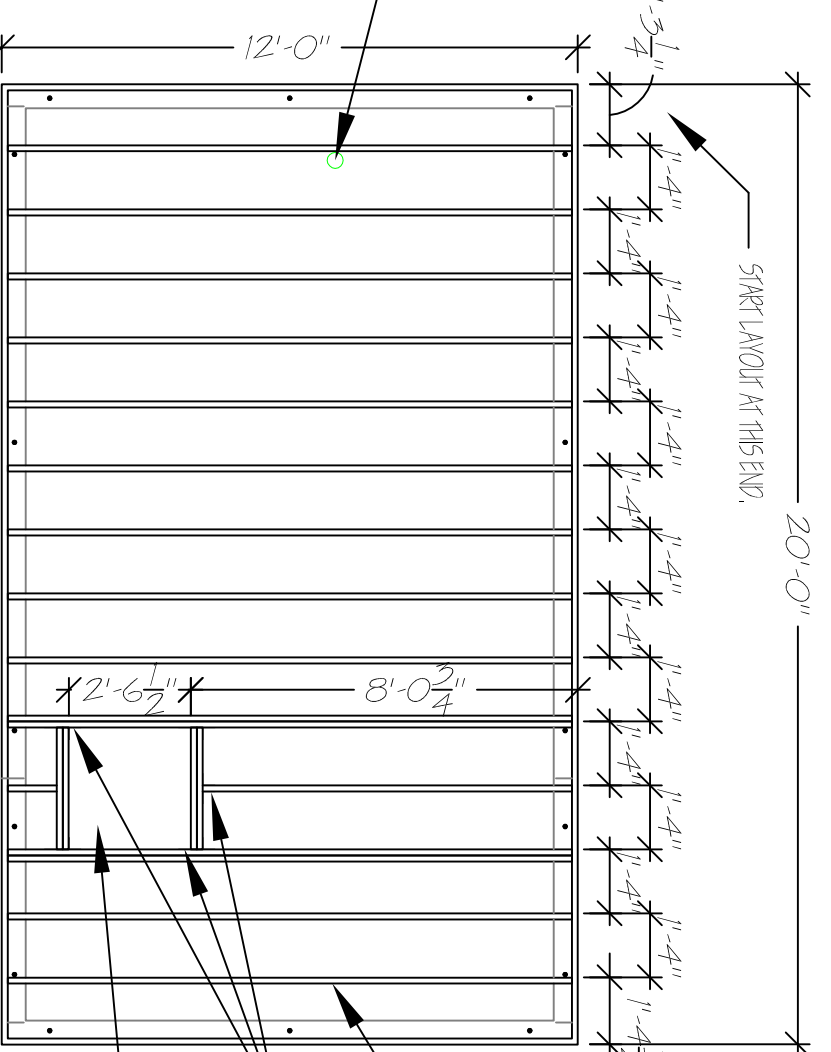

2" X 10 9/16 JOIST ACCEPT 1/4" ON CENTER.

DOUBLE & SINGLE 2" X 10 JOIST FRAMES SUPPORTING JOIST AT ACCESS OPENING.

ACCESS HOLE HERE FOR ACCESS TO CONW. SPACE WHERE FIBER & SHW BRACKET.

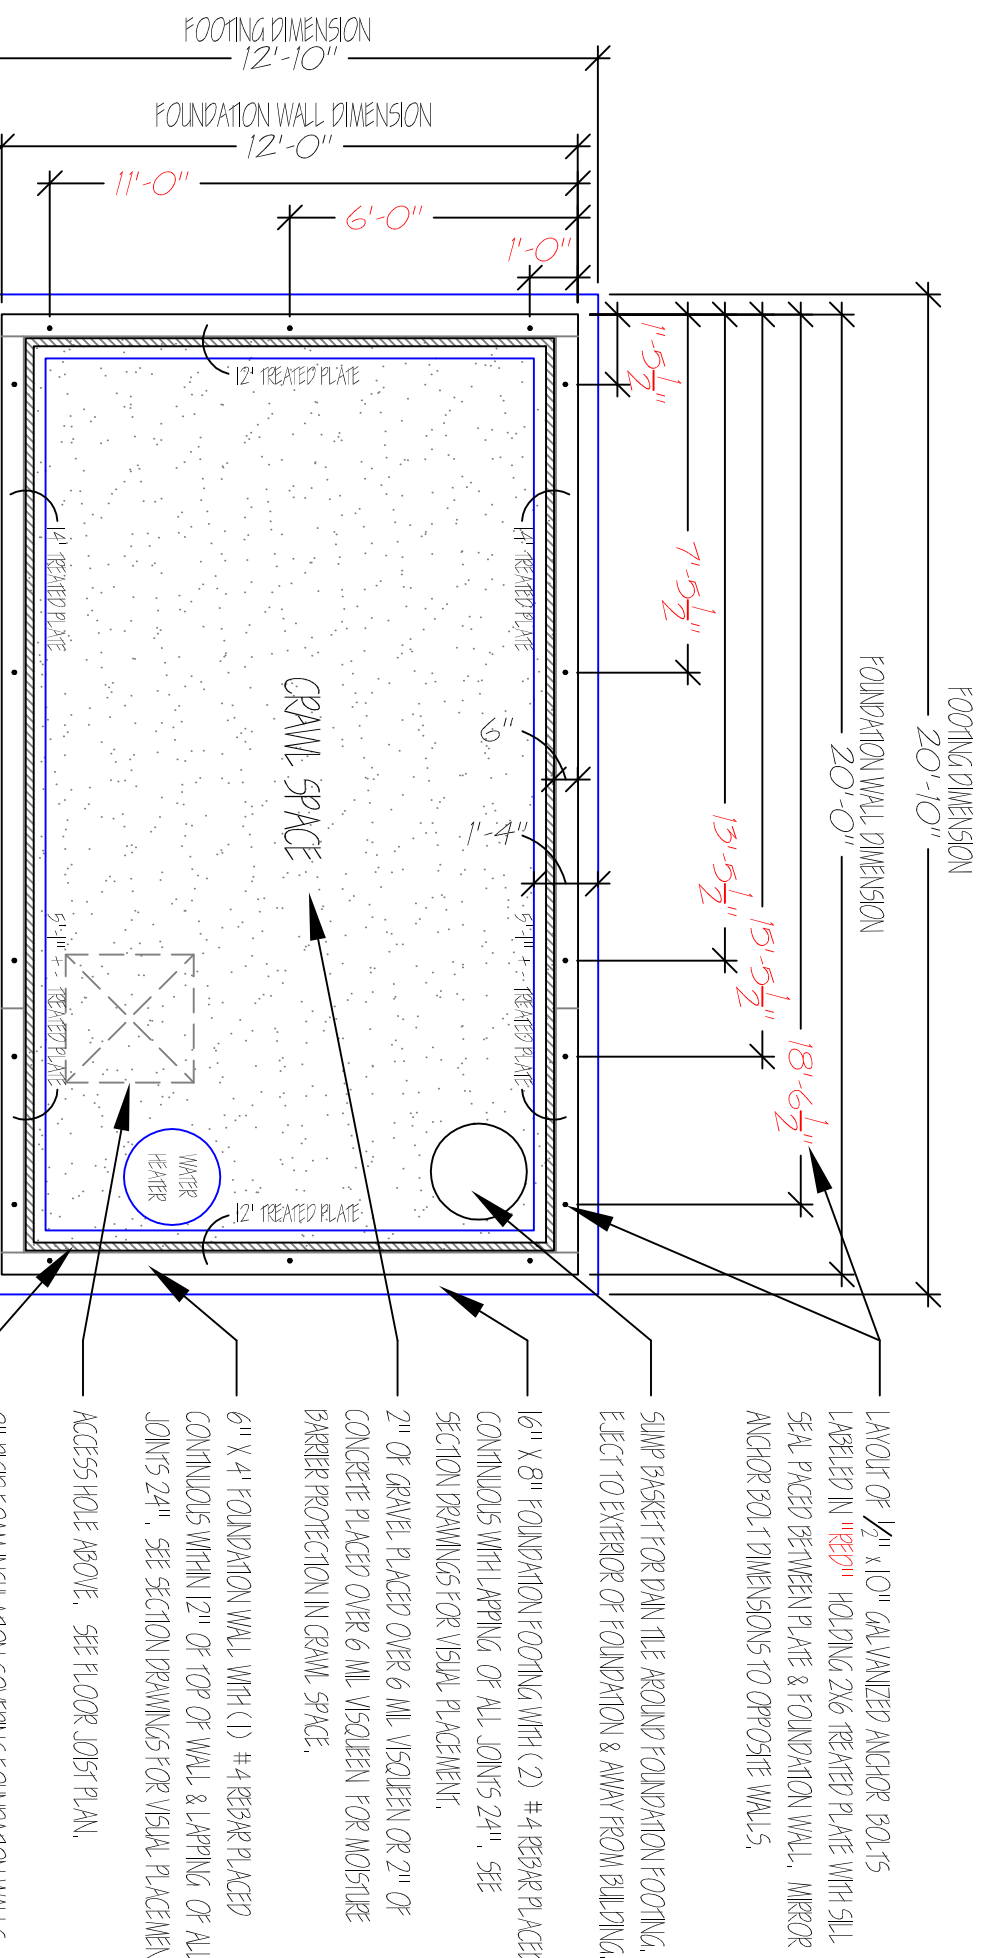

SHW BRACKET FOR FIBER. THE FOUNDATION CONCRETE, LEFT TO RIGHT FOR FOUNDATION & WALL FROM BALANCE. LABEL IN "FEET" HOLDING 2"X6 REBAR PLATE WITH ALL SEAL PAPER BETWEEN PAPER & FOUNDATION WALL. INTERIOR ANCHOR BOLTS DIMENSIONS TO OPENING WALLS.

LAYOUT OF 1/2" X 10" (2) WALLS AND/OR BOLTS LABEL IN "FEET" HOLDING 2"X6 REBAR PLATE WITH ALL SEAL PAPER BETWEEN PAPER & FOUNDATION WALL. INTERIOR ANCHOR BOLTS DIMENSIONS TO OPENING WALLS.

FOUNDATION DIMENSION

FOUN. DIMENSION

12" REBAR PLATE

CONCRETE

CEILING SPACE

2" REBAR FOUNDATION CONCRETE FOUNDATION WALLS

SEE SECTION FOR MORE INFORMATION.

ACCESS HOLE HERE. SEE FLOOR JOIST PLAN.

6" X 4" FOUNDATION WALL WITH (1) #4 REBAR PLACED CONDUITS WITH LEADS OF ALL JOINTS 24". SEE SECTION DRAWINGS FOR W/ALL PLACEMENT.


7" OR GREATER RATED OVER 2" MIN. INSULATION FOR INSURANCE CONCRETE BLOCK OVER 2" MIN. INSULATION FOR INSURANCE BRACKET FOUNDATION CONCRETE.

6" X 4" FOUNDATION WALL WITH (1) #4 REBAR PLACED CONDUITS WITH LEADS OF ALL JOINTS 24". SEE SECTION DRAWINGS FOR W/ALL PLACEMENT.


MAIN FLOOR T&G DECK PLAN
SCALE: 1/4" = 1' - 0"

FLOOR JOIST GROUND LEVEL
SCALE: 1/4" = 1' - 0"

FOUNDATION PLAN
SCALE: 1/4" = 1' - 0"

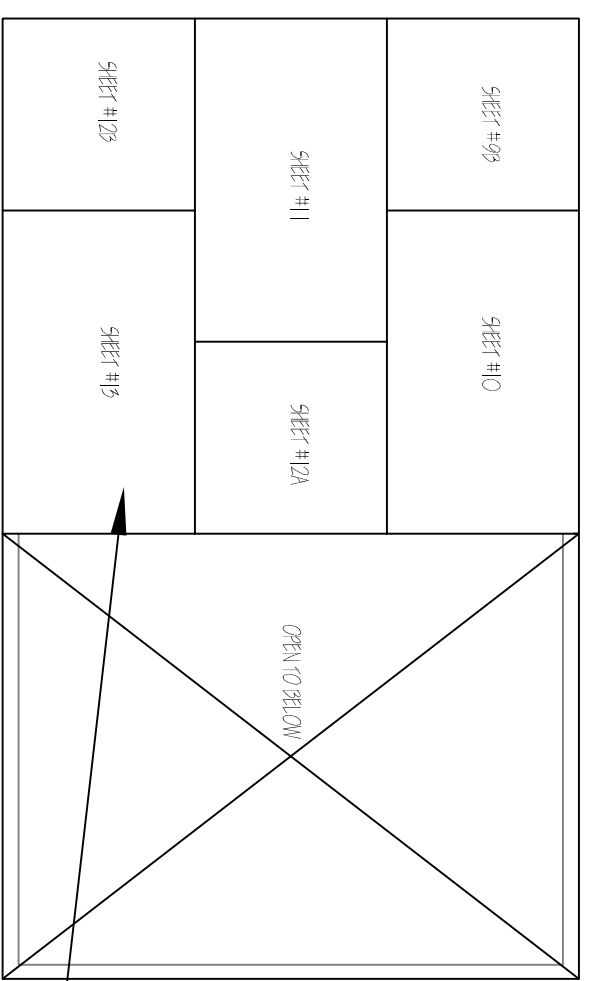


2" X 4" X 8" JOIST & ABOVE JOIST WITH 5/8" MINIMUM GAP & SCREW TO 2ND JOIST. 4@2" SQUARE OR 2" X 2" BRG SPARK CAP W/ 5/8" TO BE PLACED NO MORE THAN 8" ON CENTER. 5/8" W/ 5" PER SHEET TO BE USED.

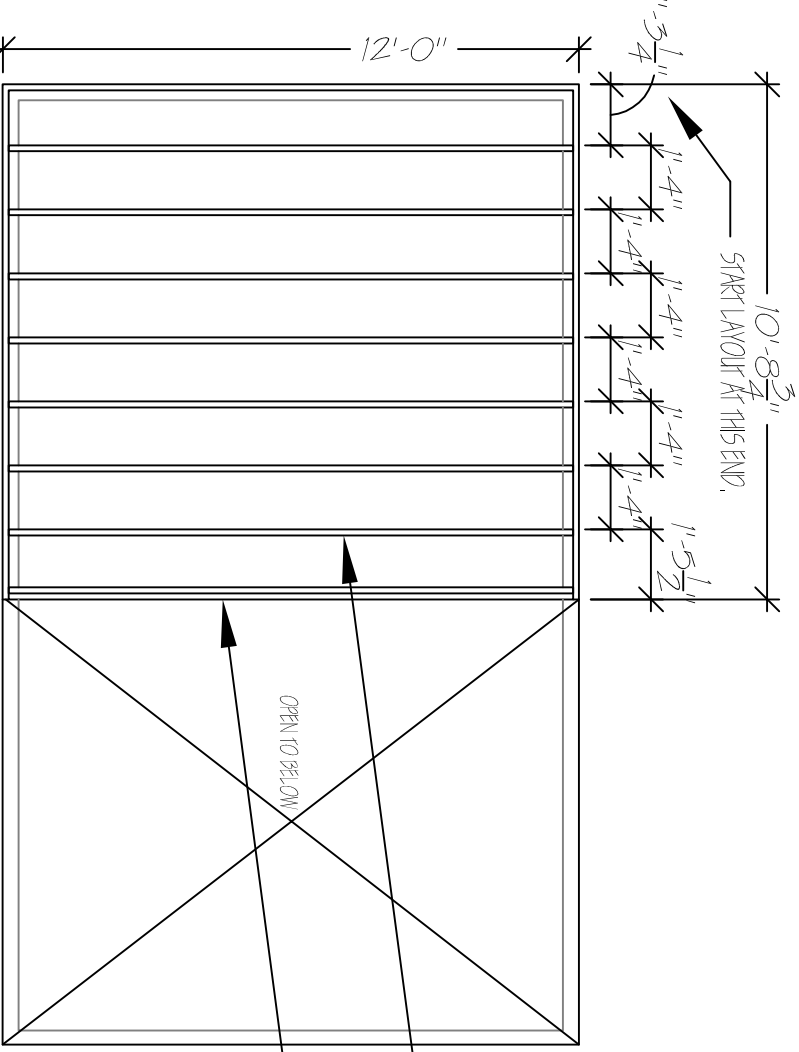

2" X 10 9/16 JOIST ACCEPT 1/4" ON CENTER.

DOUBLE 2" X 10 JOIST HERE.

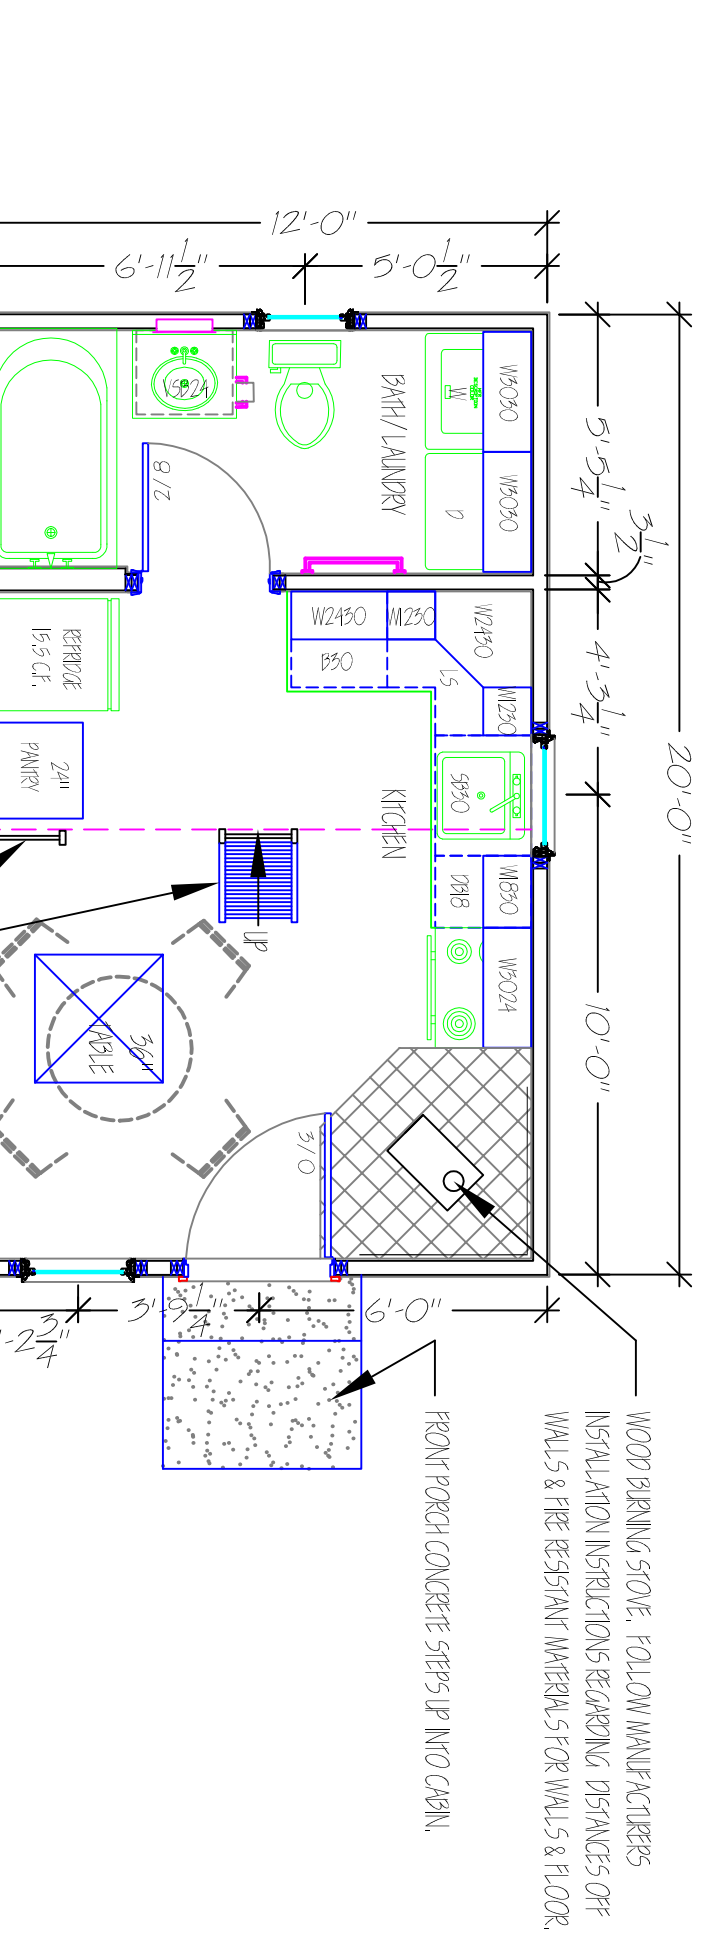

WOOD BRINKING STONE, FLOORING MATERIALS, NON-SLIP LAMINATIONS, BEARING BRACKETS OFF WALLS & THE BRACKETS ARE 5/8" DIA. WALLS 5/8" DIA.

REMOVE WALL LAYER TO LIGHT ABOVE. SCORE ON SET OF PARTS WHEN NOT IN USE.

GROUND LEVEL FLOOR PLAN
SCALE: 1/4" = 1' - 0"

LOFT T&G DECK PLAN
SCALE: 1/4" = 1' - 0"

FLOOR JOIST LOFT LEVEL
SCALE: 1/4" = 1' - 0"

GROUND LEVEL FLOOR PLAN
SCALE: 1/4" = 1' - 0"


MODEL #1
LAST CALL OUT MINISTRIES INC.

DRAWING TITLE

FOUNDATION PLAN / ELEVATIONS

These Drawings are Copyrighted property of DESIGN SERVICES, Berrien Springs, MI. Unauthorized use is strictly prohibited.

REVISION	
REVISION	
REVISION	
REVISION	
REVISION	

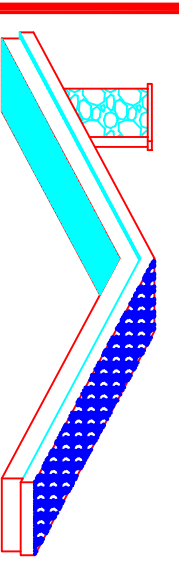

DESIGN SERVICES

4677 Lake Pines Lane
Berrien Springs, Michigan 49103
ph. 269.471.5629 fax. 269.471.1213
em:ditl_jim@ehmichigan.com

DRAWN: JAH

CHKD: JAH

REVISED: JAH

DATE: JUNE, 2017

SCALE: 1/4" = 1' - 0"

PROJECT NO: 08-015

LAYOUT: LAYOUT

DRAWING NO: A-1.0

A-1.0